


1" = 400'

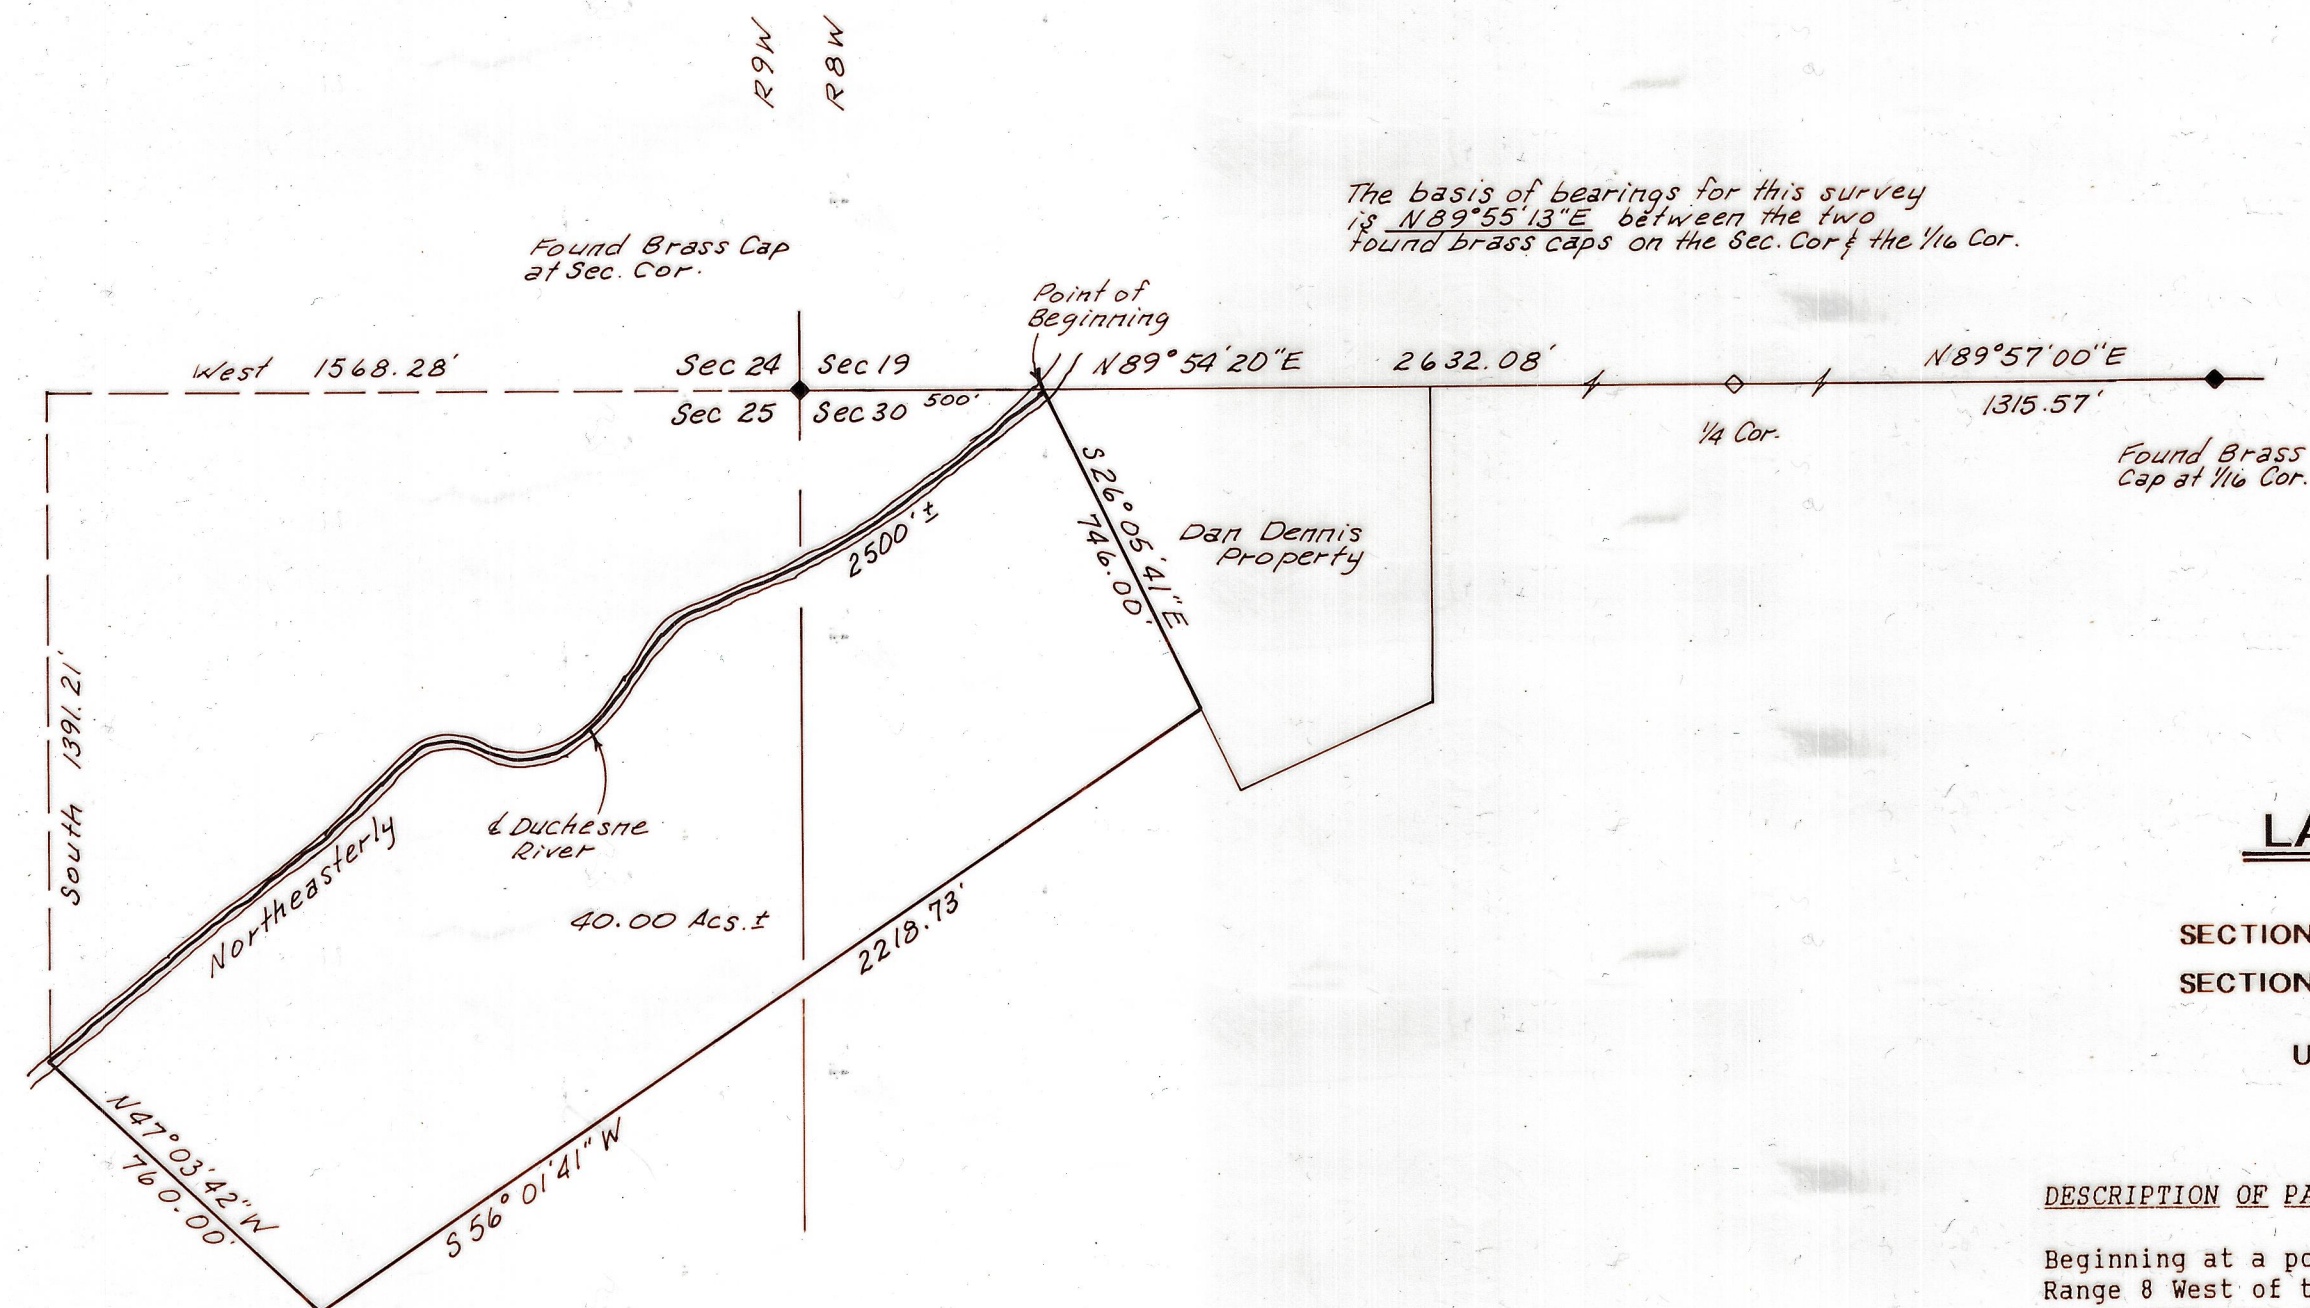

PROPERTY SURVEY FOR

LAMONT & ALTON MOON

SECTION 30, TOWNSHIP 1 NORTH, RANGE 8 WEST &
SECTION 25, TOWNSHIP 1 NORTH, RANGE 9 WEST

UINTAH SPECIAL BASE AND MERIDIAN

DESCRIPTION OF PARCEL

Beginning at a point on the North line of Section 30, Township 1 North, Range 8 West of the Uintah Special Base and Meridian, said point being North 89°54'20" East 500.00 feet from the Northwest Corner of said Section, said point also being the Northwest Corner of the Dennis Property:
Thence South 26°05'41" East 746.00 feet along the West line of said Dennis property;
Thence South 56°01'41" West 2218.73 feet;
Thence North 47°03'42" West 760 feet to the Duchesne River, said point also being West 1568.28 feet and South 1391.21 feet from said Northwest Corner of said Section 30;
Thence Northeasterly 2500 feet, more or less, along said River to the Point of Beginning, containing 40.00 acres, more or less, with a bearing of North 89°55'13" East from said Northwest Section corner to the Northeast Corner of the NW1/4 of the NE1/4 of said Section 30 as marked by brass caps being used as the basis of bearings.

SURVEYOR'S CERTIFICATE

This is to certify that I have surveyed the parcel of land shown on this plat, and that the monuments indicated were found or set during said survey, and that this plat accurately represents said survey to the best of my knowledge.



Jerry D. Allred
Jerry D. Allred, Registered Land
Surveyor, Cert. No. 148951 (Utah)

Duchesne County Surveyors File # 421

	JERRY D. ALLRED & ASSOCIATES
	Surveying & Engineering Consultants
	121 North Center Street P.O. Box 975
	DUCHESNE, UTAH 84021 (801) 738-5352

23 Jun '94

94-100-038